

Room Schedule			
	Proposed Block	Mission hall	Total Rooms
First Floor	7	7	14
Second Floor	7	7	14
Third Floor	7	3	10
Total:	21	17	38



Proposed Basement Plan
Scale 1:200 @ A1




Proposed Ground Floor Plan
Scale 1:200 @ A1



Proposed First Floor Plan
Scale 1:200 @ A1



Proposed Second Floor Plan
Scale 1:200 @ A1

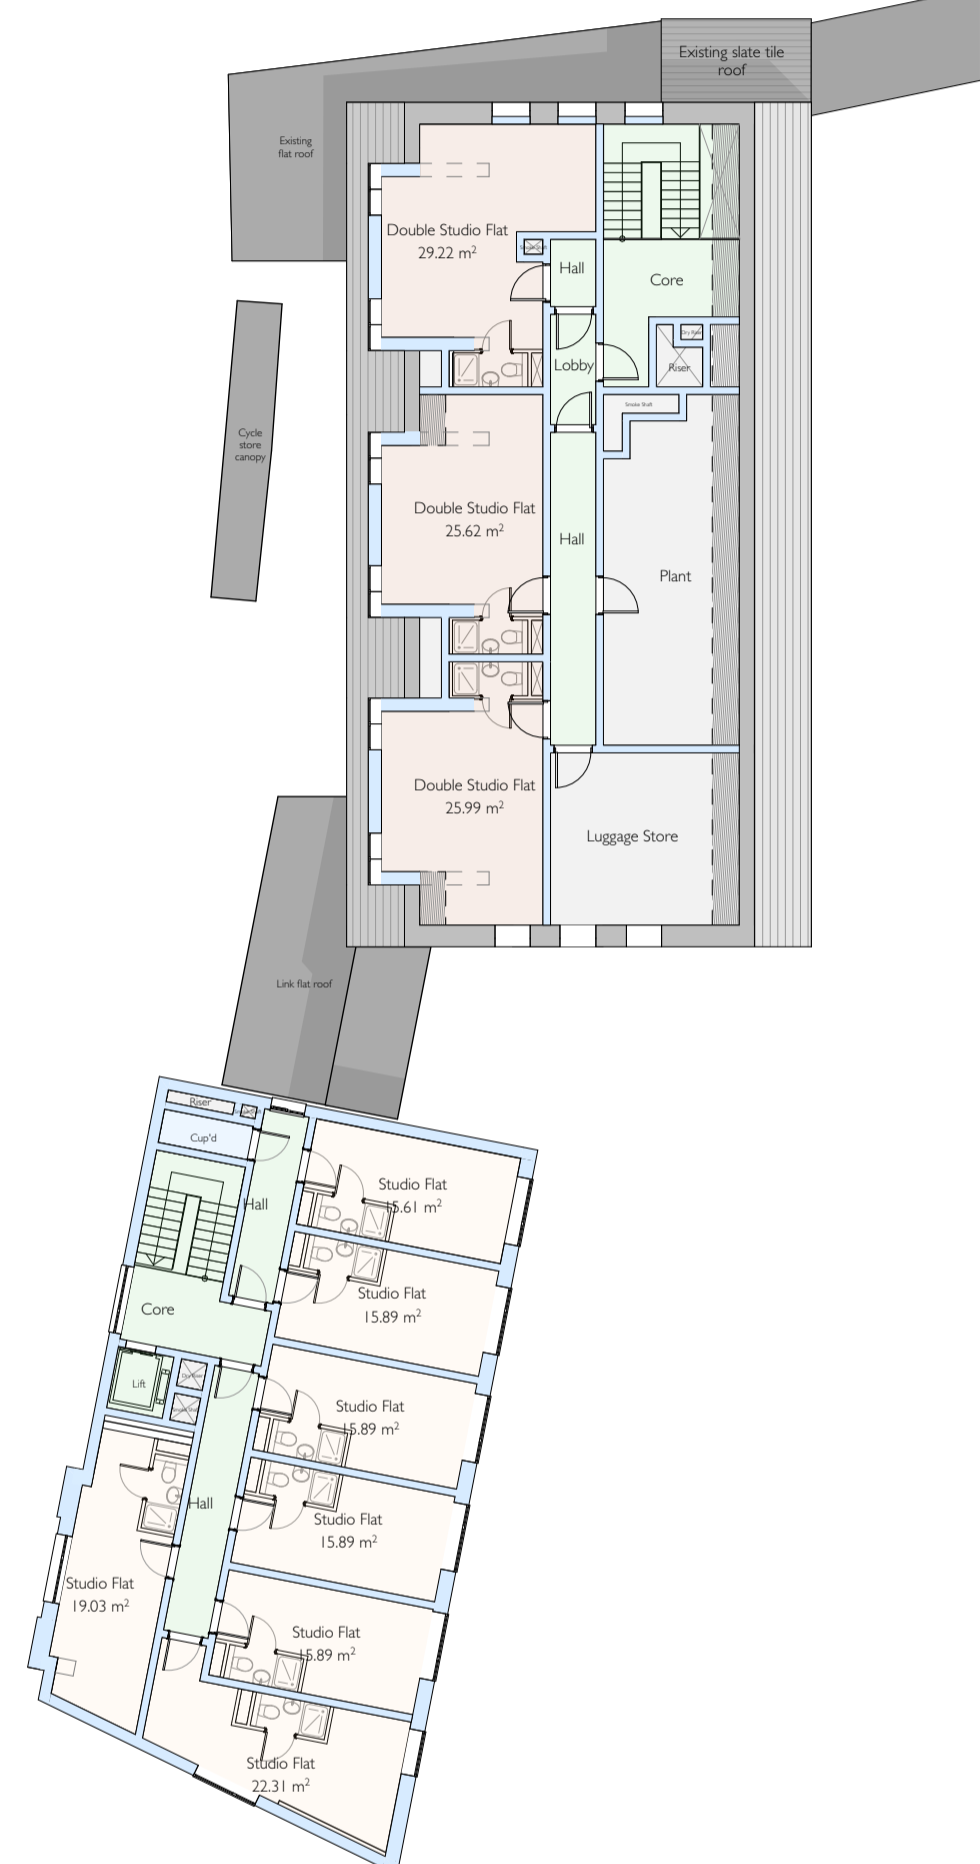

Proposed Third Floor Plan
Scale 1:200 @ A1

Proposed Block: 7 Rooms
Mission Hall: 7 Rooms
Total: 14 Rooms

Proposed Block: 7 Rooms
Mission Hall: 7 Rooms
Total: 14 Rooms

Proposed Block: 7 Rooms
Mission Hall: 3 Rooms
Total: 10 Rooms



Client:
Project:
Drawing Title:
Drawing No:
Revision:
Date:
Status:
Scale:

Bennik Developments Limited
Mission Hall, Tudor Street Exeter
Proposed Layouts - Overview
20.80_PL_07
-
October 2022
PLANNING
1:200 @ A1

Minerva House
Highweek Street
Newton Abbot
TQ12 1TQ

01626 572250
info@pmr-architecture.co.uk
www.pmr-architecture.co.uk

