



Room Schedule			
	Proposed Block	Mission hall	Total Rooms
First Floor	7	7	14
Second Floor	7	7	14
Third Floor	7	3	10
Total:	21	17	38

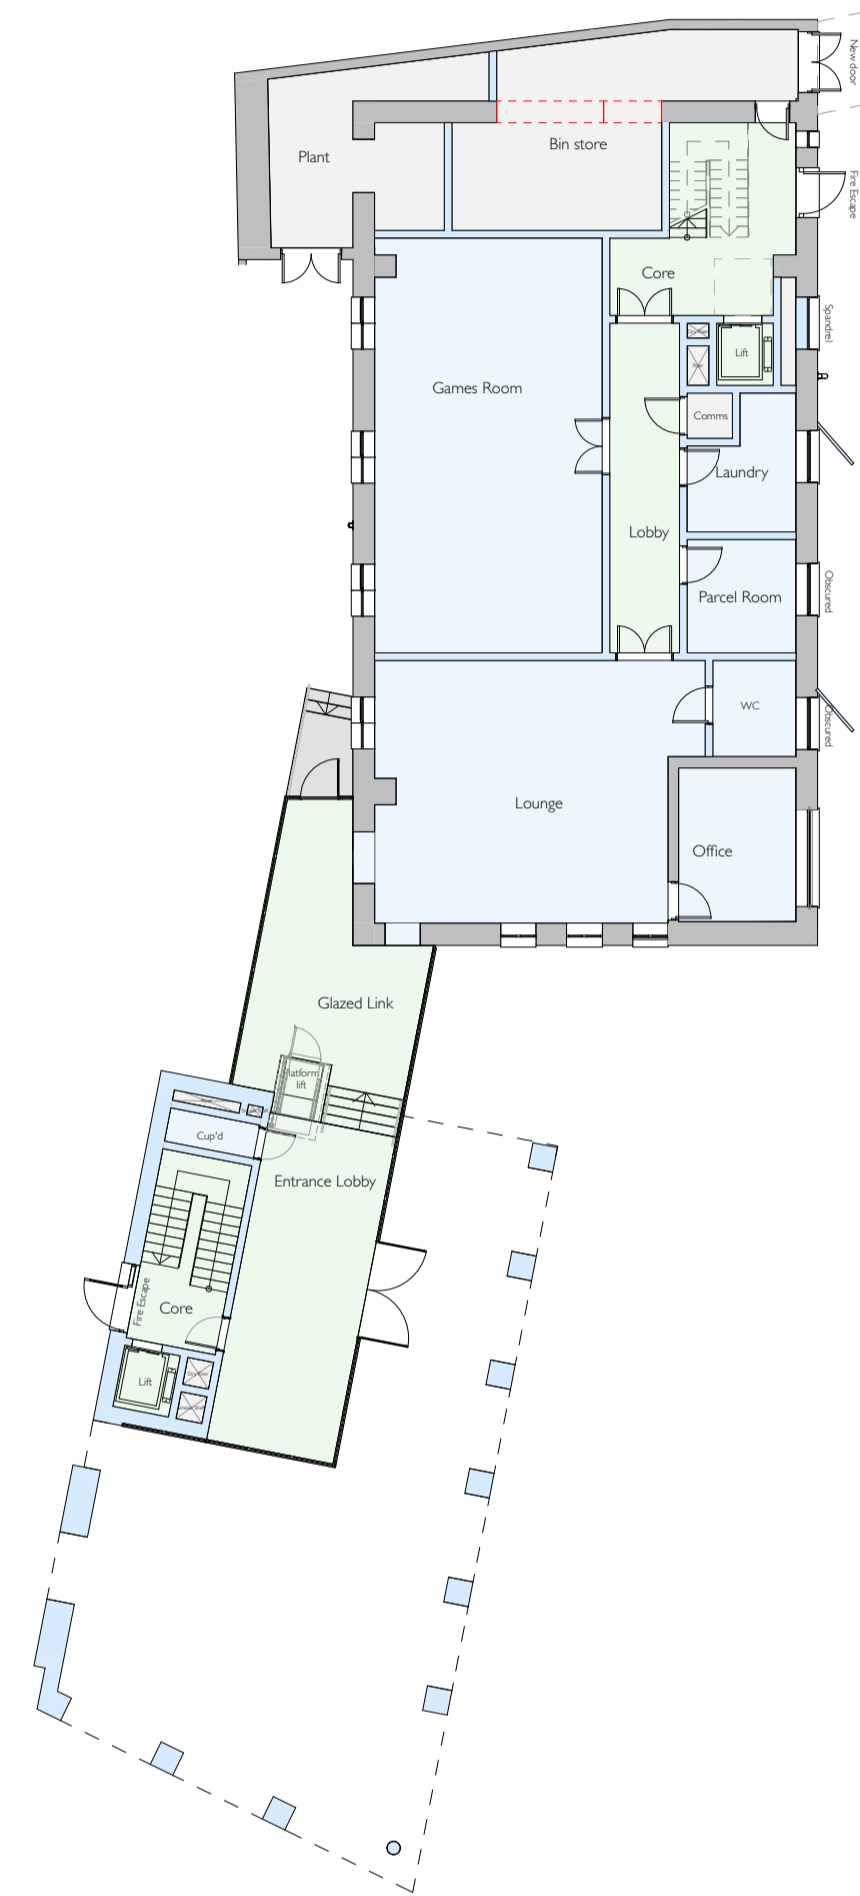


Proposed Ground Floor Plan
Scale 1:200 @ A1

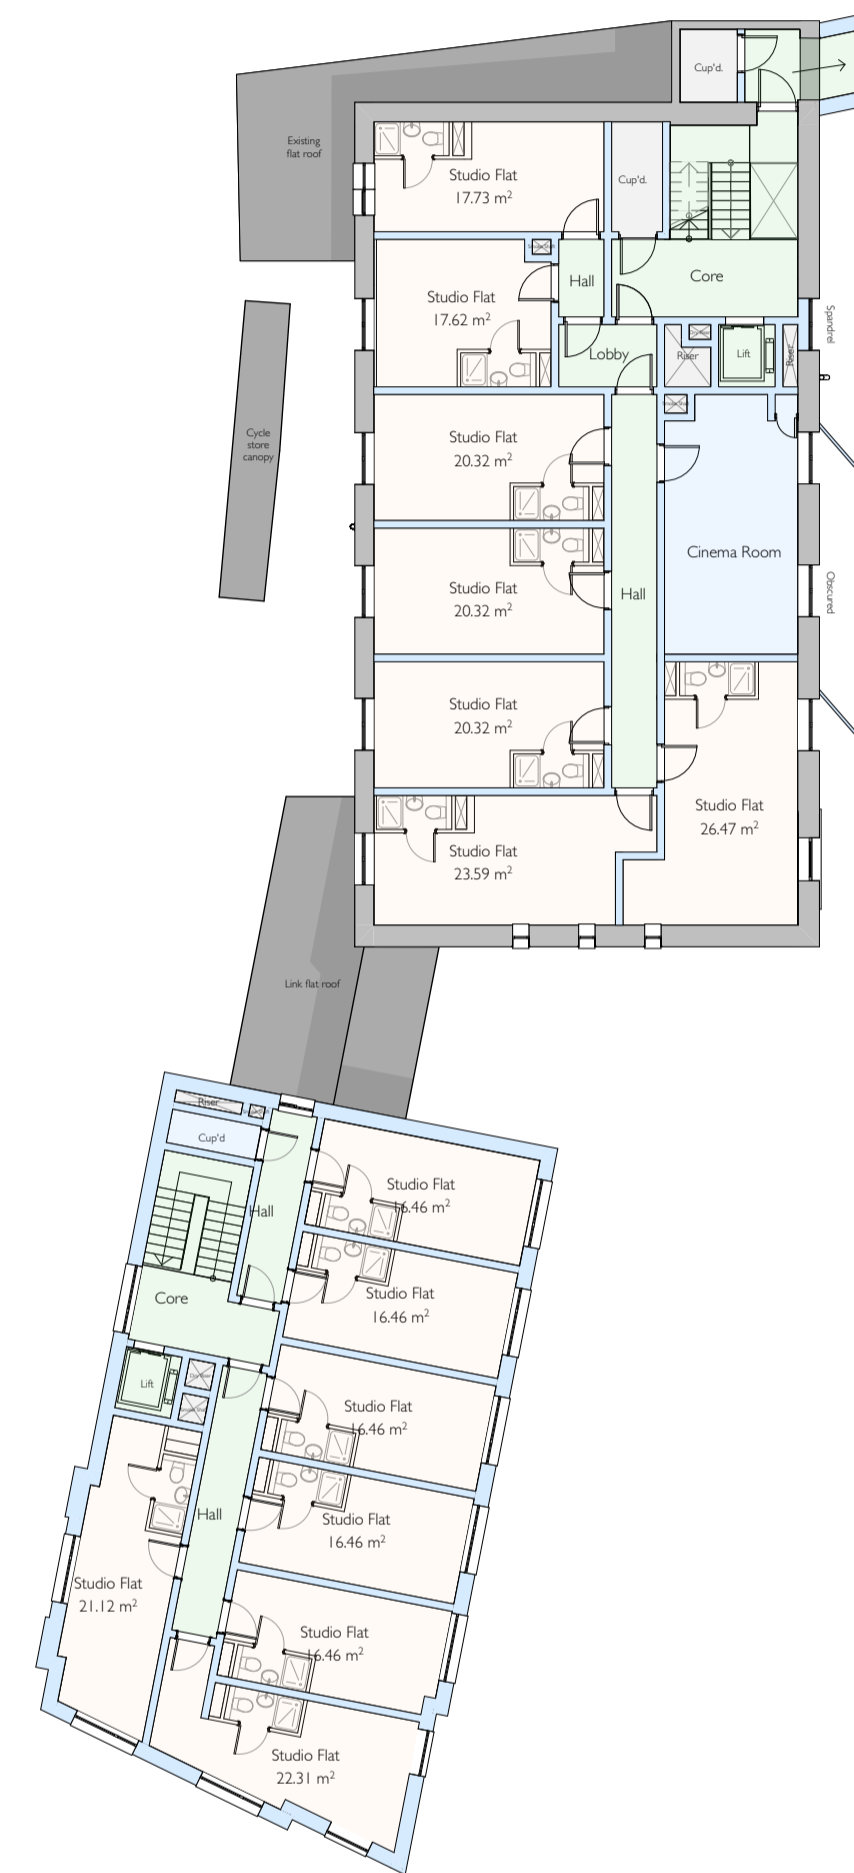


Proposed First Floor Plan
Scale 1:200 @ A1

Proposed Block: 7 Rooms
Mission Hall: 7 Rooms
Total: 14 Rooms

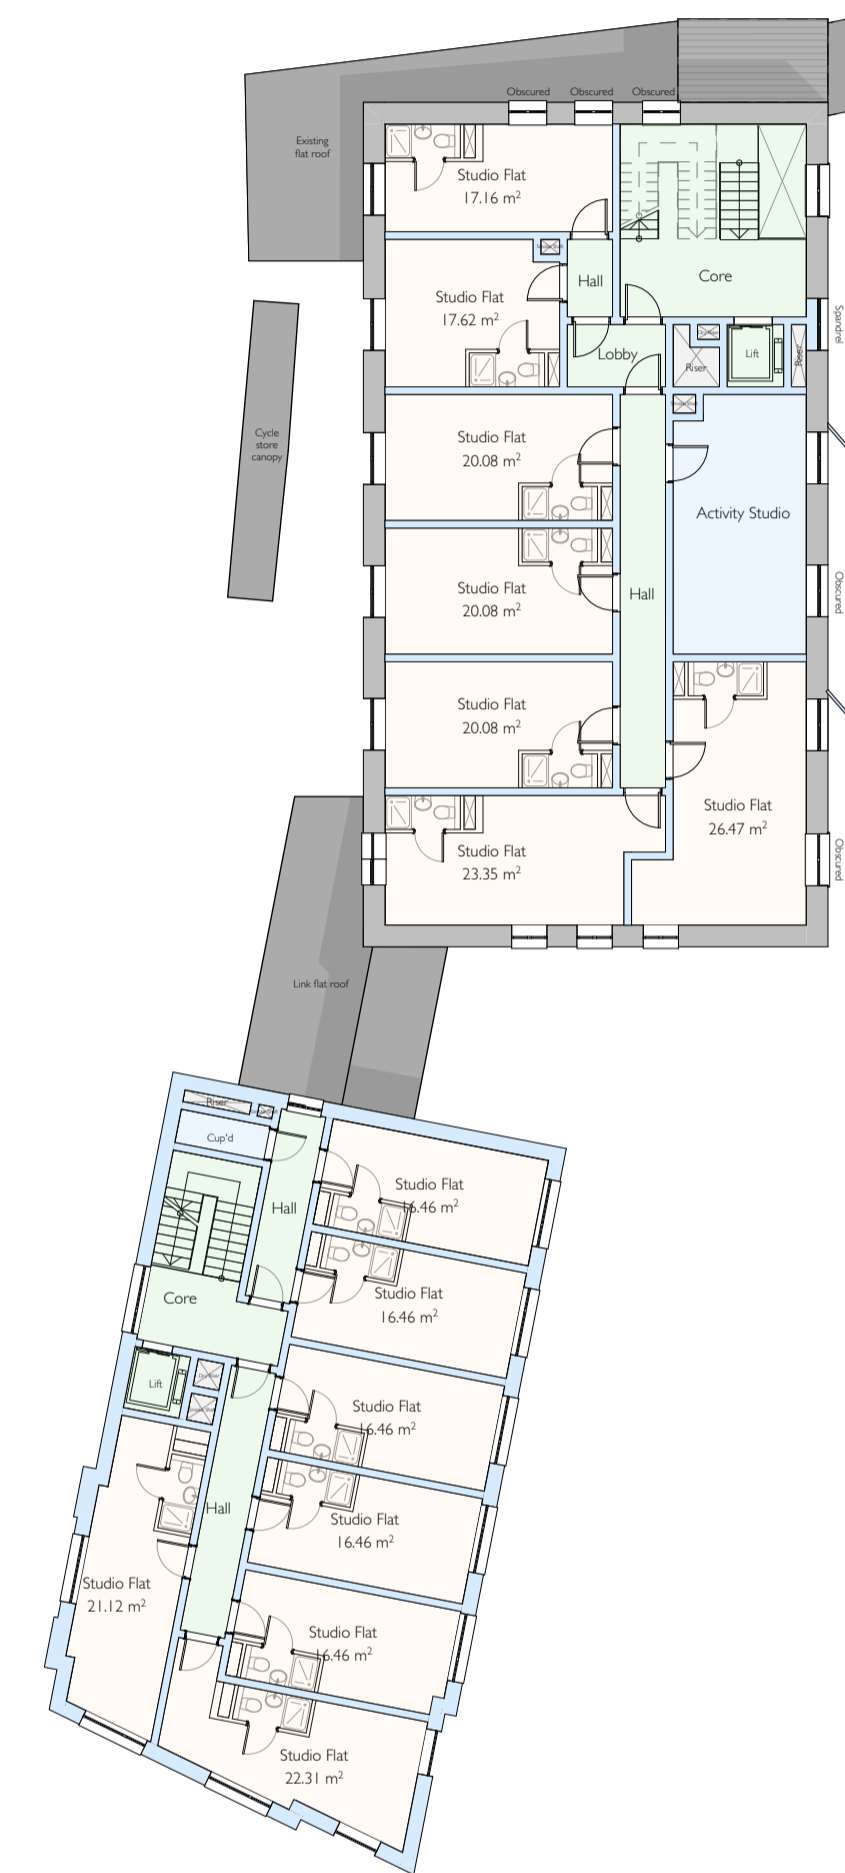

Proposed Second Floor Plan
Scale 1:200 @ A1

Proposed Block: 7 Rooms
Mission Hall: 7 Rooms
Total: 14 Rooms

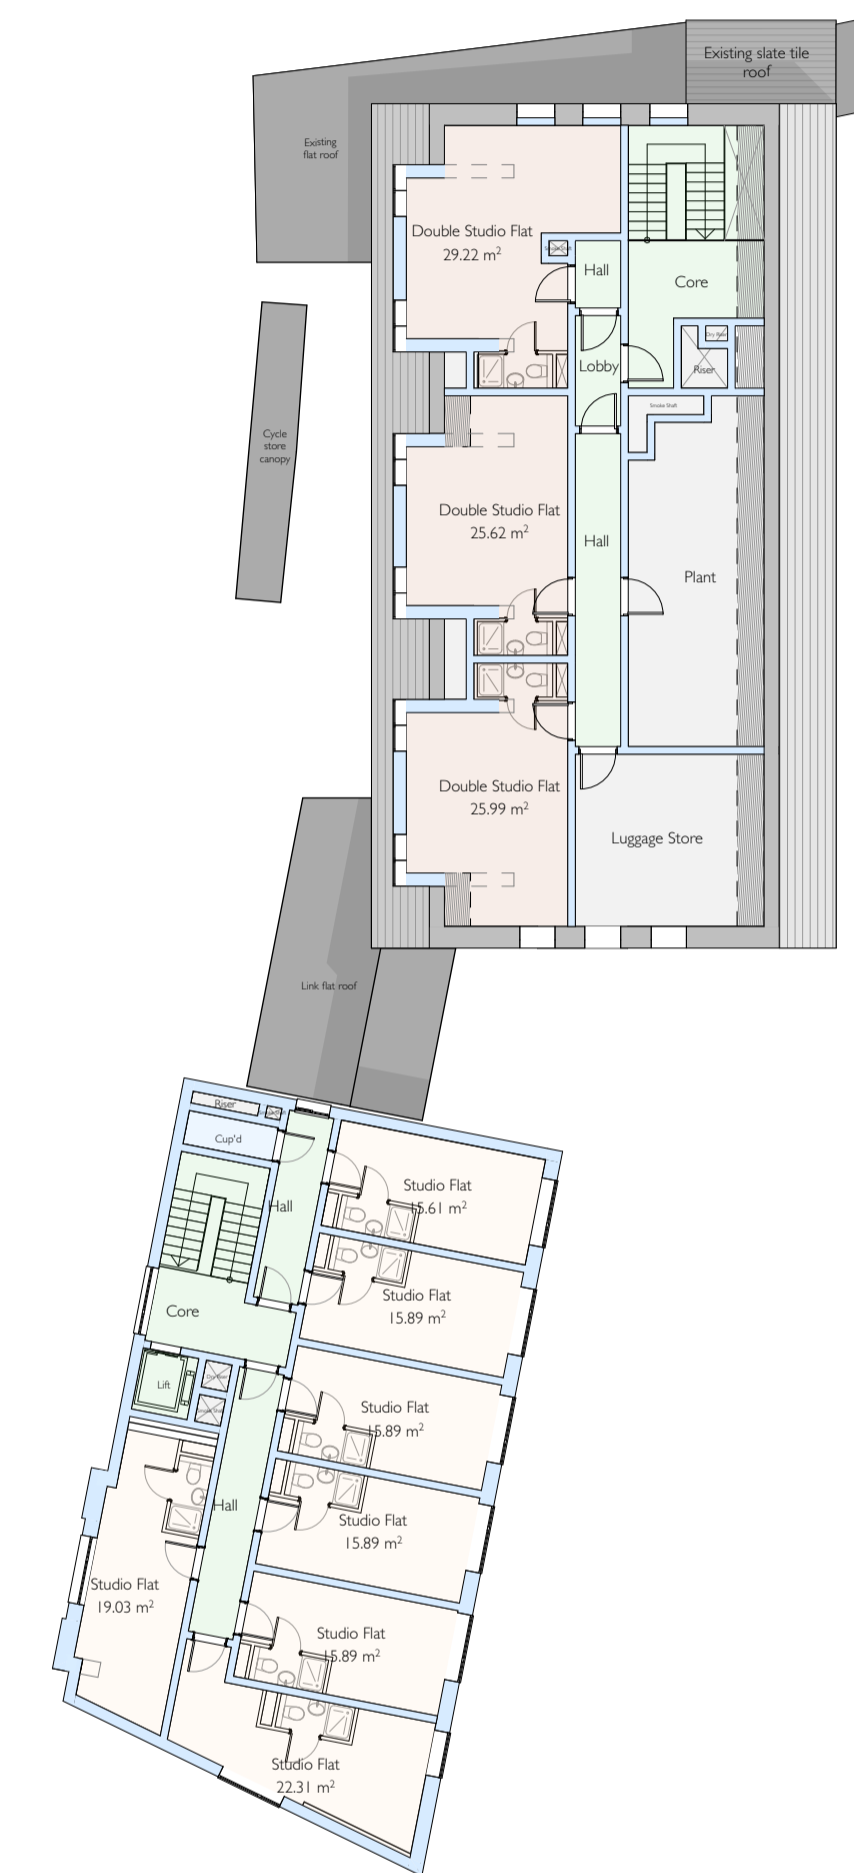

Proposed Third Floor Plan
Scale 1:200 @ A1

Proposed Block: 7 Rooms
Mission Hall: 3 Rooms
Total: 10 Rooms



Client: Bennik Developments Limited
Project: Mission Hall, Tudor Street Exeter
Drawing Title: Proposed Layouts - Overview
Drawing No: 20.80_PL_07
Revision: A
Date: August 2023
Status: PLANNING
Scale: 1:200 @ A1

Minerva House
Highweek Street
Newton Abbot
TQ12 1TQ
01626 572250
info@pmr-architecture.co.uk
www.pmr-architecture.co.uk

