



Proposed Ground Floor Plan

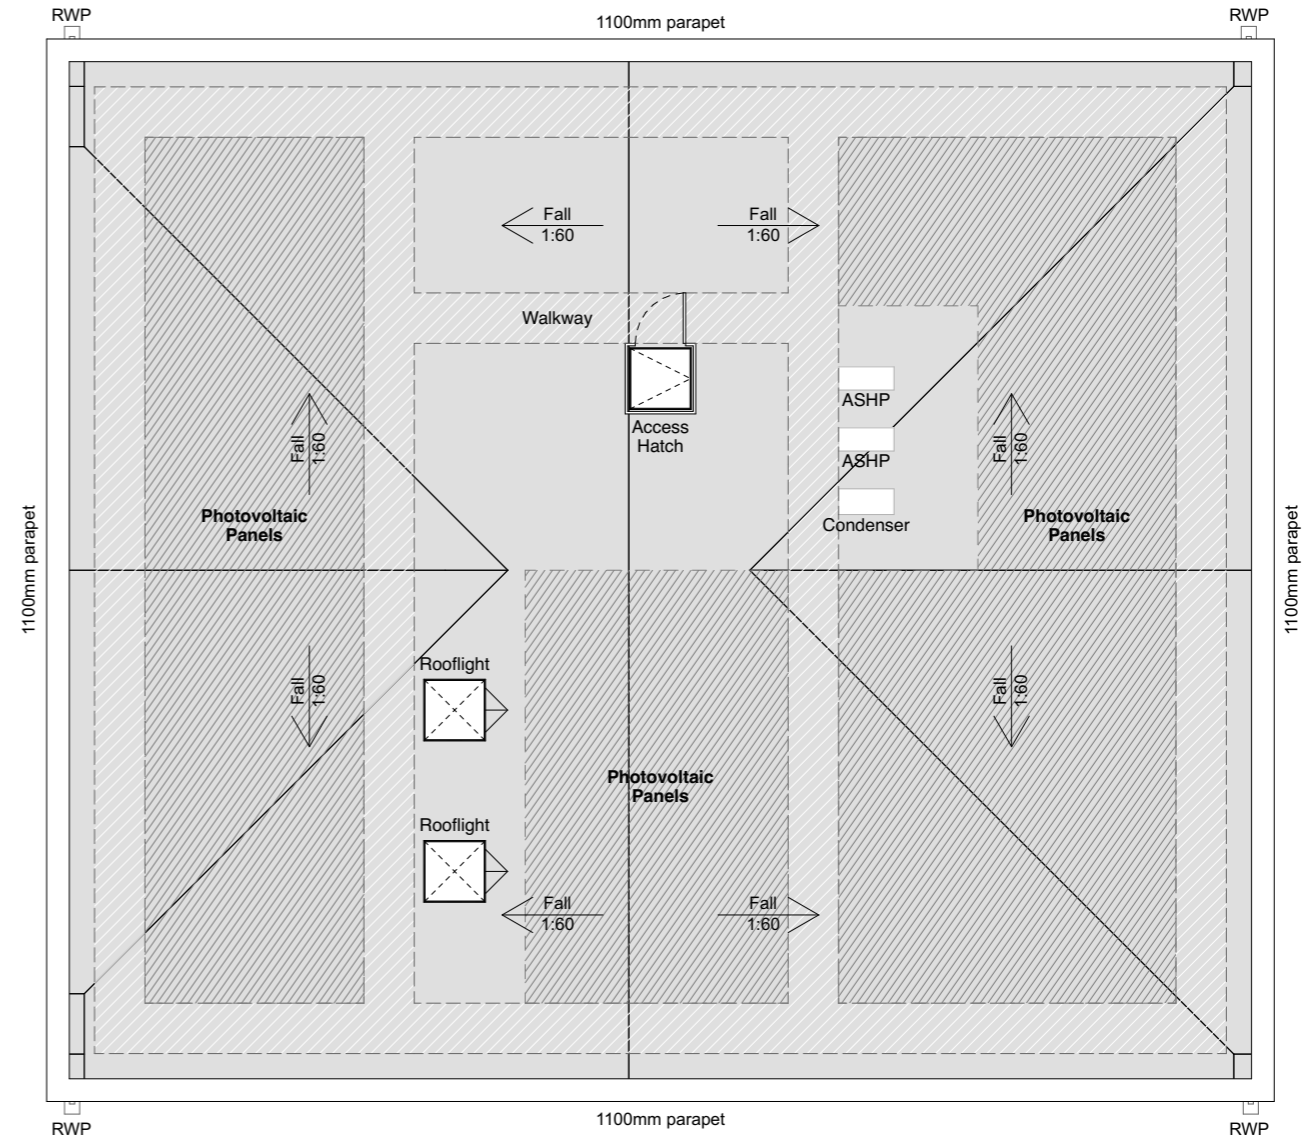

Proposed Roof Plan

**Nett Internal Areas**

Internal Circulation	90.3
Staff Accommodation	10.0
Store / Risers	25.2
Teaching Space	303.6
WCs	23.3
<b>Total</b>	<b>452.4 m<sup>2</sup></b>

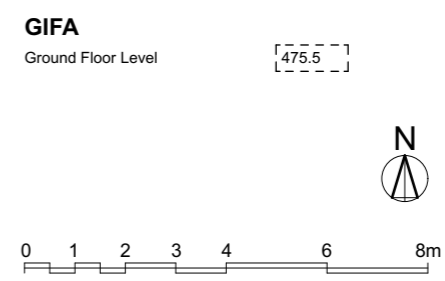

PLANNING

Flowerpot Fields Pavilion for Exeter College

Proposed Floor & Roof Plans

Scale: 1:150 @ A3

Drawing No: 1643 - PL05 Rev M

The Boat Shed, Michael Browning Way  
Exeter EX2 8DD  
01392 438051 mail@g-a.uk.com