

DO NOT SCALE

- EXISTING CARRIAGEWAY
- FULL CARRIAGEWAY CONSTRUCTION
- FOOTWAY
- BUS LANE

P02	06/02/2024	WH	SCALE REDUCED AND REMOVED SEVERAL NOTES	MC	MM
P02	02/02/2024	WH	UPDATED TO SUIT RSA AND TOPOGRAPHICAL SURVEY	MC	MM
P01	04/10/2023	BH	FIRST ISSUE	MM	MM
REV	DATE	BY	DESCRIPTION	CHK	APP

DRAWING STATUS: **S2 - FOR INFORMATION**



The Forum, Barnfield Road, Exeter, EX1 1QR, UK  
T+ 44 (0) 1392 229 700, F+ 44 (0) 1392 229 701  
wsp.com



PROJECT: **HEAVITREE BUS SERVICE IMPROVEMENT PLAN**


TITLE: **BARRACK ROAD - GENERAL ARRANGEMENT**

SCALE @ A3: 1:500      CHECKED: MM      APPROVED: MM


PROJECT No: 70102396      DESIGNED: BH      DRAWN: BH      DATE: October 23

DRAWING No: **70102396-WSP-005**      REV: **P03**

© WSP UK Ltd

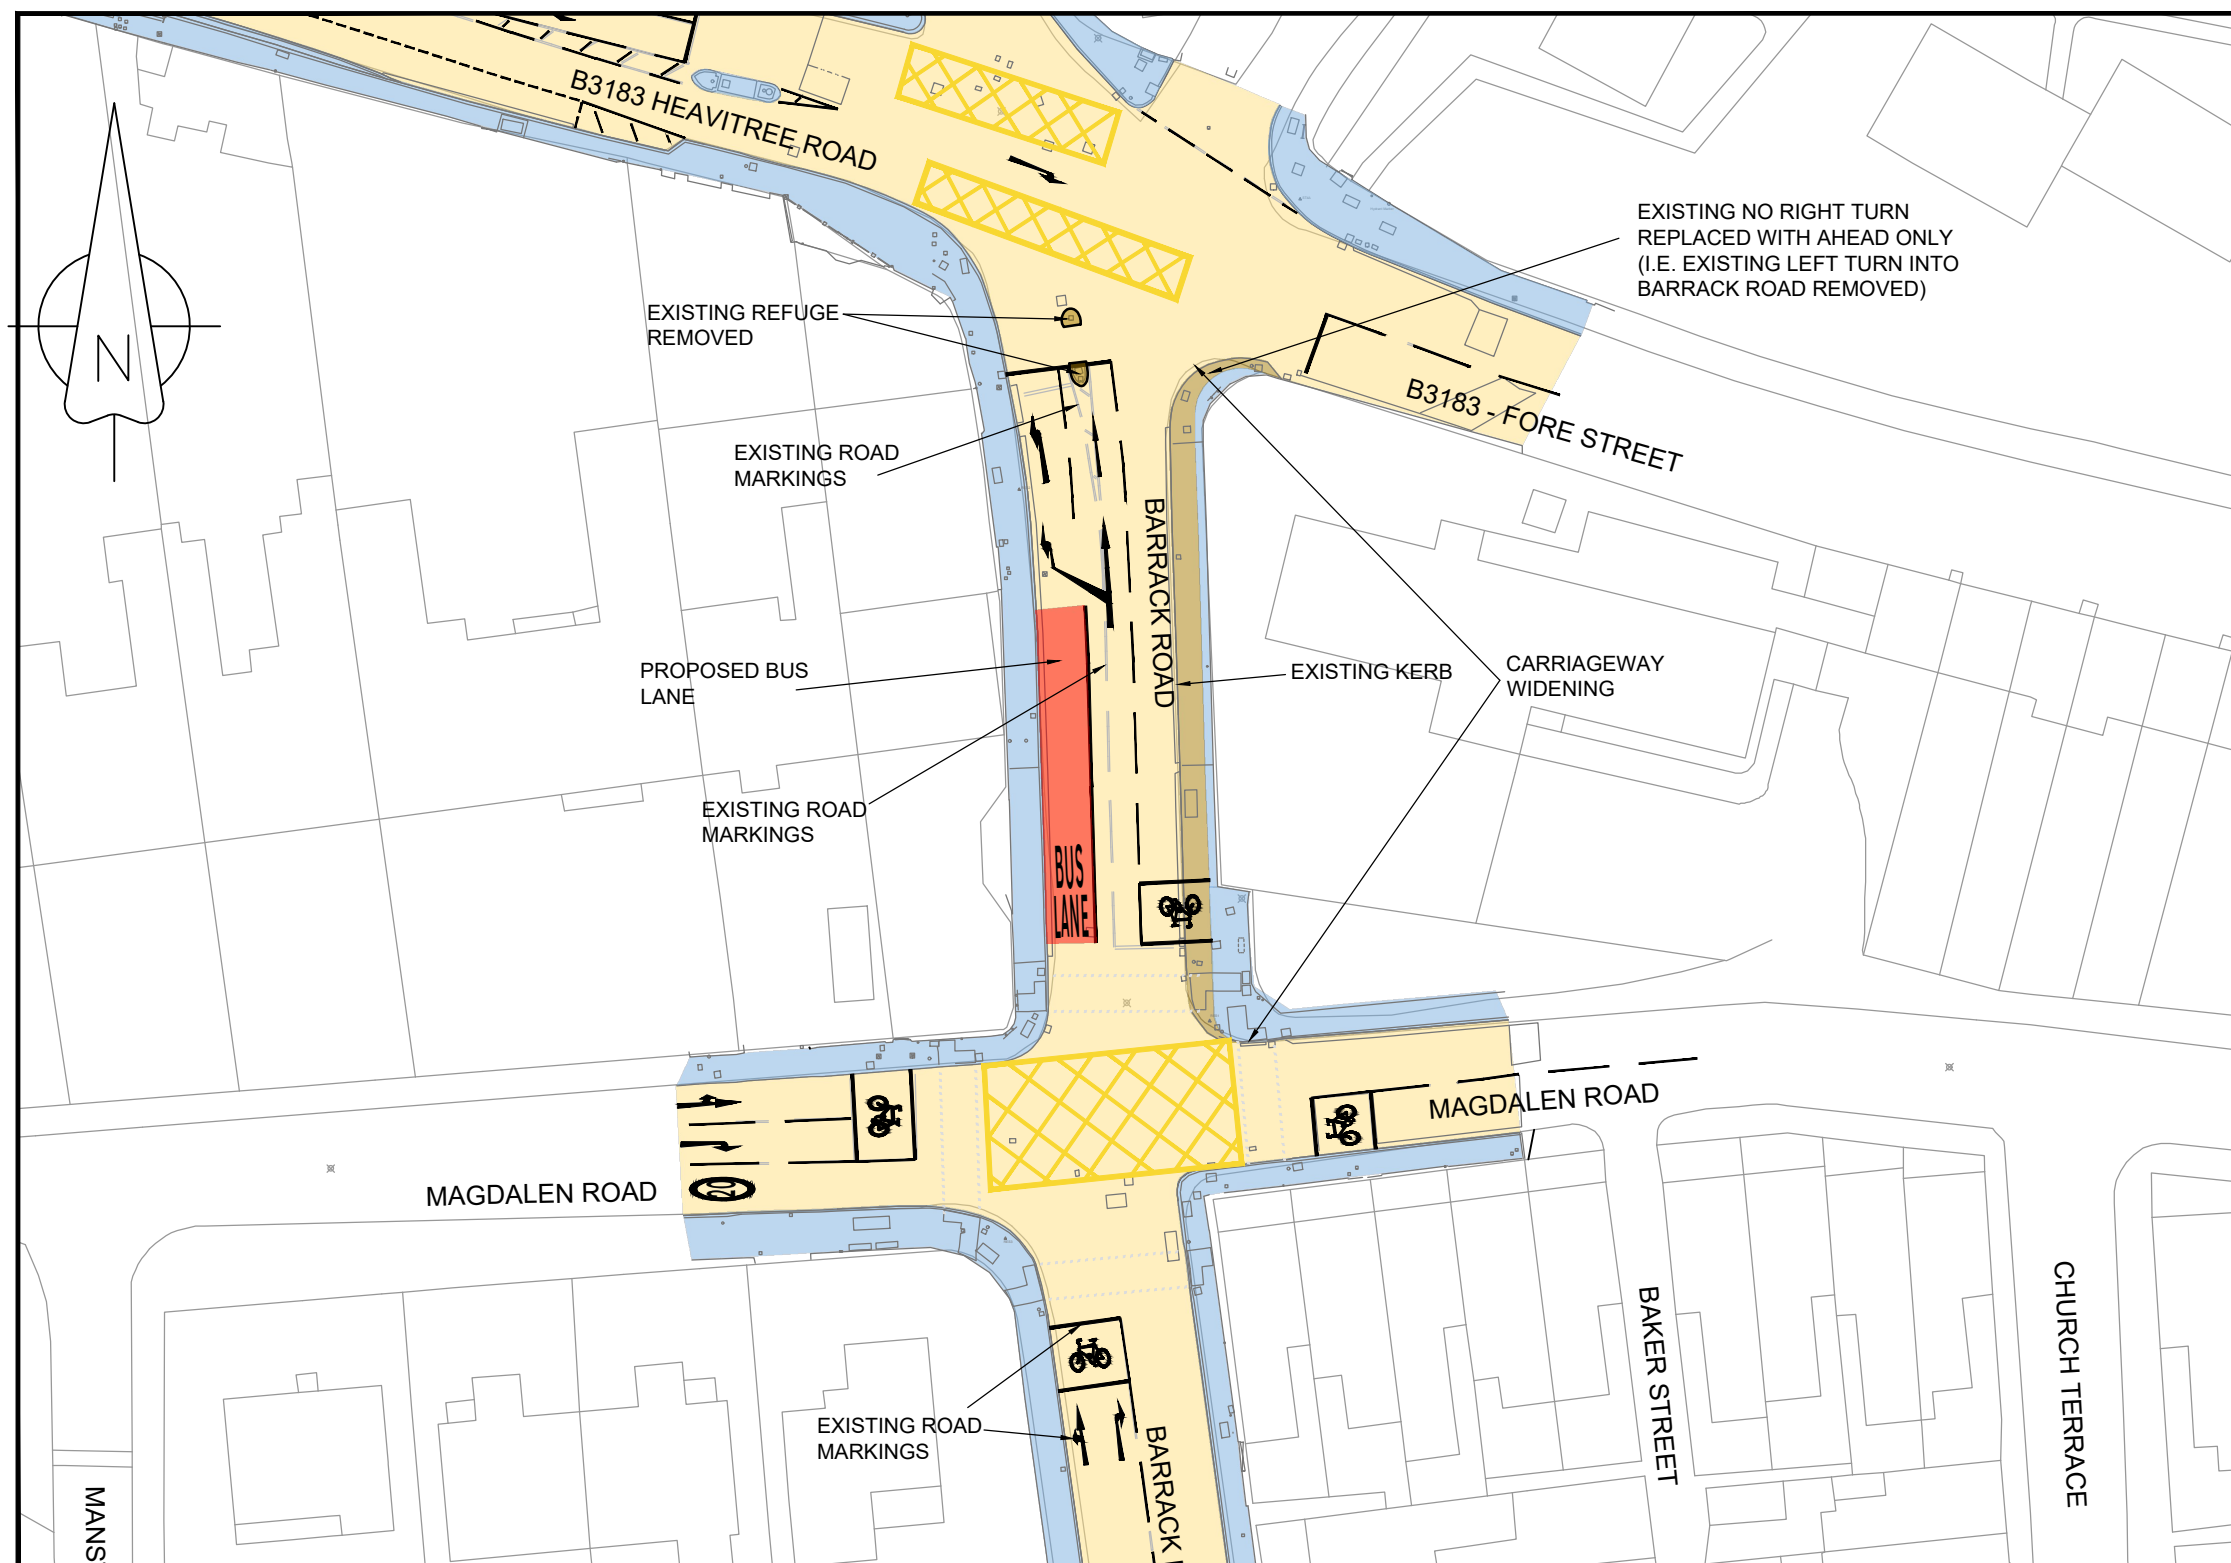

Scale 1:500

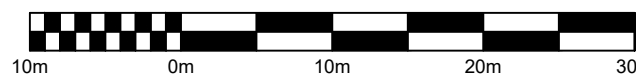

Contains Ordnance Survey data.  
© Crown copyright and database rights 2023. 100019783

File name \\UK.WSPGROUP.COM\CENTRAL DATA\PROJECTS\70102396 - HEAVITREE BSIP\03 WIP\3B DRAWING\ACAD\WORKING DRAWINGS\PRELIMINARY DESIGN\70102396-WSP-004 TO 006.DWG, printed on 06 February 2024 16:36:59, by Hoad, Wilfrid