



Proposed Front (South Facing Elevation)

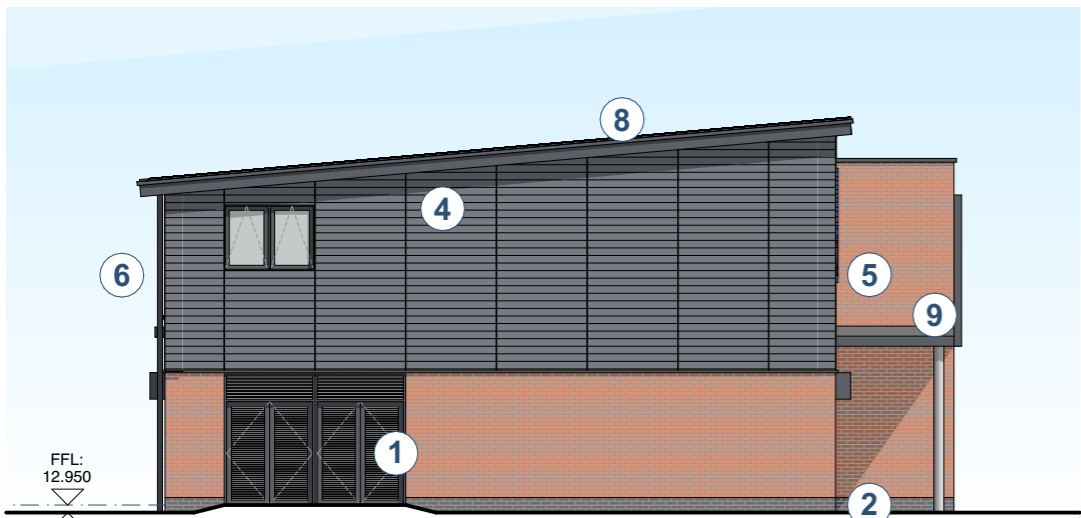

Proposed Side (West Facing Elevation)

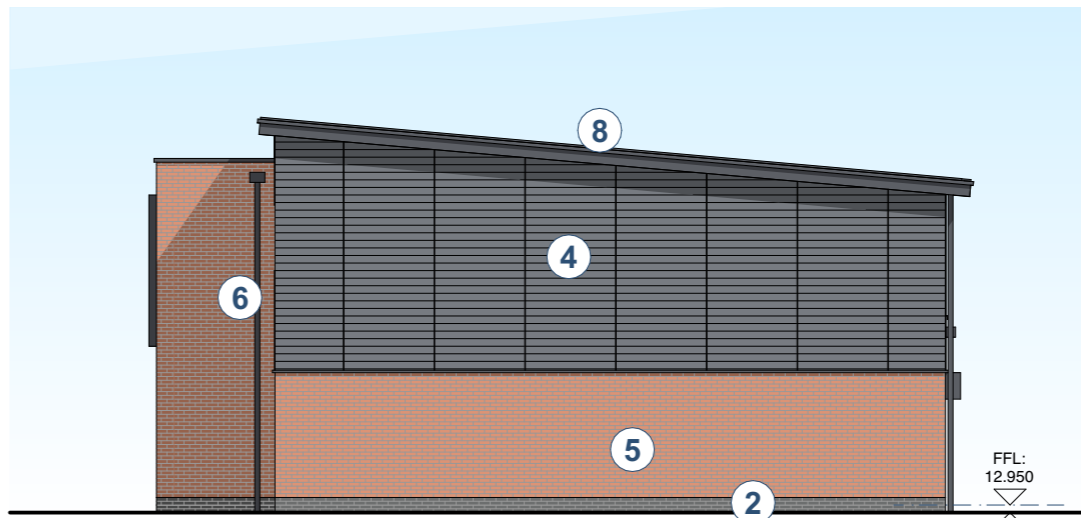


Proposed Side (East Facing Elevation)

Materials

- ① PPC Aluminium Windows and Doors - Dark Grey
- ② Dark Grey / Blue Brick Plinth
- ③ Galvanised Metal Balustrading & Steelwork
- ④ Horizontal Cladding
- ⑤ Red / Orange Brick
- ⑥ PPC Aluminium RWP's
- ⑦ Roller Shutters to Ground Floor External Doors
- ⑧ Standing Seam Roof
- ⑨ Entrance Canopy



Proposed Rear (North Facing Elevation)

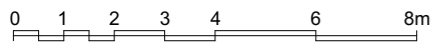

PLANNING

Flowerpot Fields Pavilion
for
Exeter College
Proposed Elevations

Scale: 1:150 @ A3
Drawing No: 1643 - PL06 Rev B
The Boat Shed, Michael Browning Way
Exeter EX2 8DD
01392 438051 mail@g-a.uk.com