



Proposed Front (South Facing Elevation)


- Materials**
- ① Red / Orange Brick (anti-graffiti coating to be applied)
 - ② Dark Grey Engineering Brick Plinth
 - ③ Galvanised Metal Balustrading & Steelwork
 - ④ PPC Aluminium RWP's + Hoppers
 - ⑤ PPC Aluminium Windows and Doors - Dark Grey
 - ⑥ Coloured metal 'Picture Frame' Cladding with Roller Shutters
 - ⑦ Parapet w/ Dark Grey Flashing
 - ⑧ Swift Nest Boxes
 - ⑨ Condenser unit

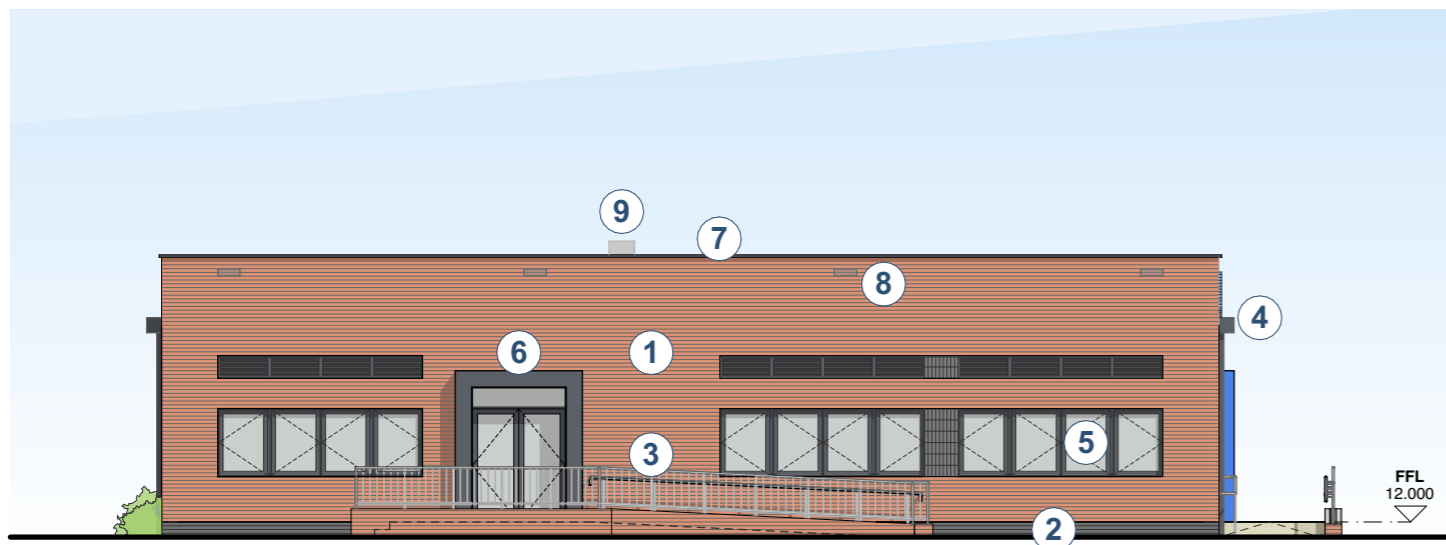

Proposed Side (West Facing Elevation)

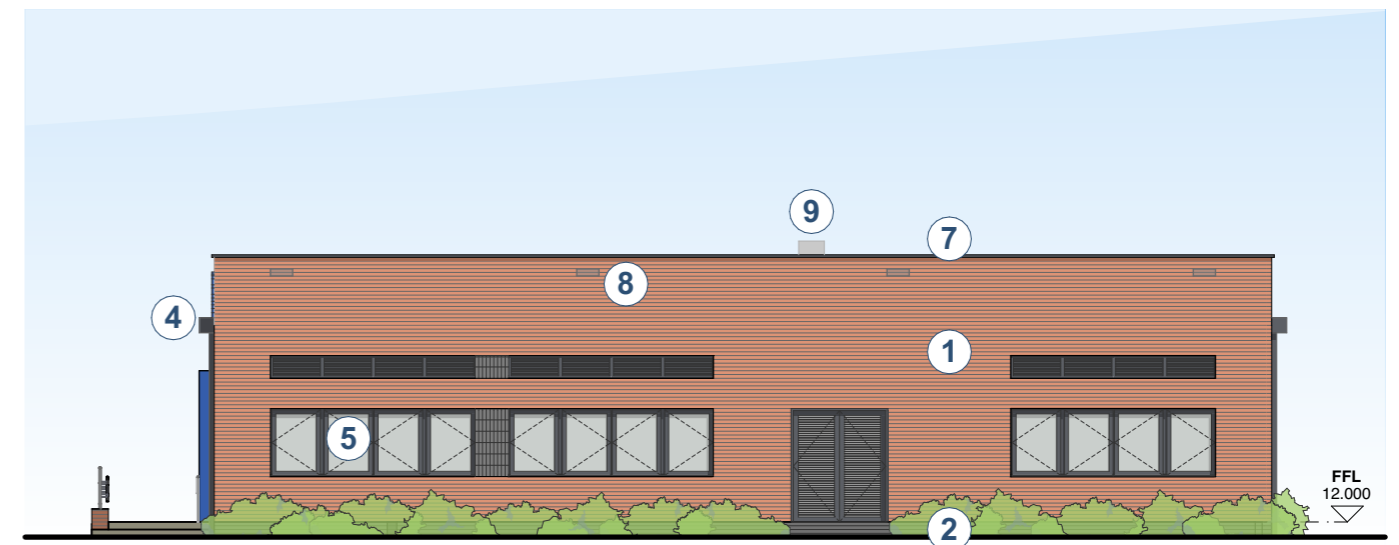


Proposed Side (East Facing Elevation)

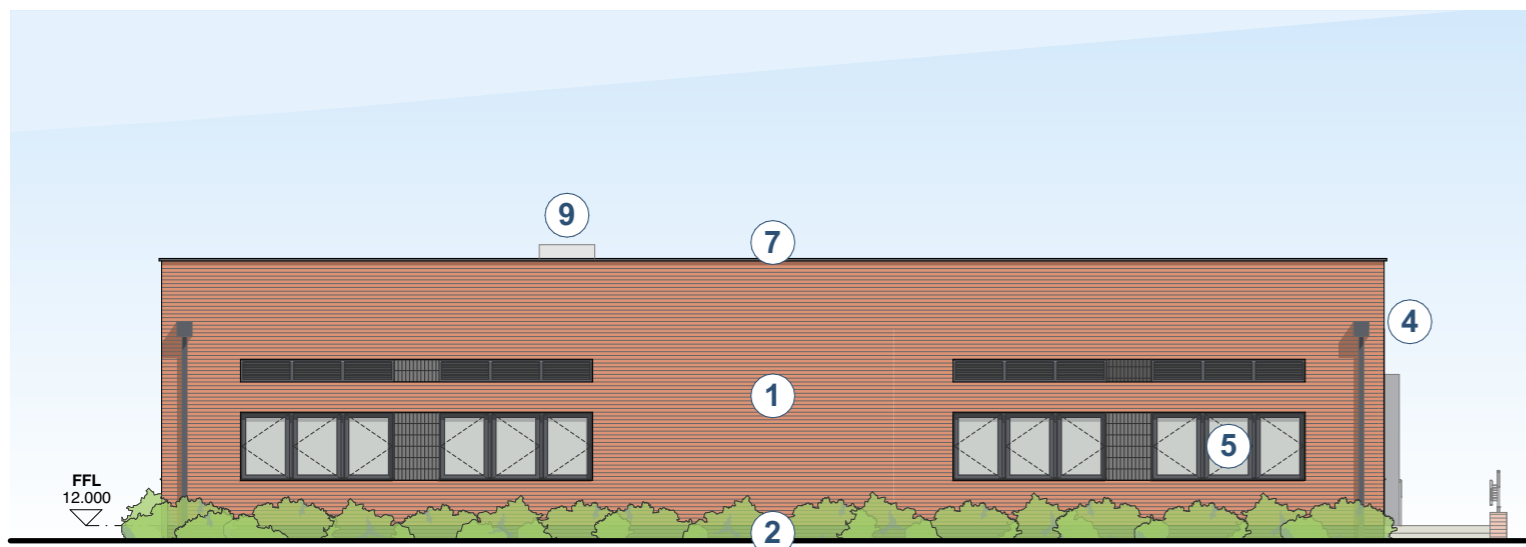

Proposed Rear (North Facing Elevation)



Proposed Perspective View

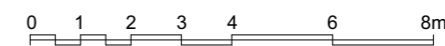

PLANNING

Flowerpot Fields Pavilion for Exeter College

Proposed Elevations

Scale: 1:150 @ A3

Drawing No: 1643 - PL06 Rev L

The Boat Shed, Michael Browning Way
Exeter EX2 8DD
01392 438051 mail@g-a.uk.com